

# TRAILRIDGE CREEK PLAT 1

## FINAL PLAT



DATE: \_\_\_\_\_  
 REVISIONS: \_\_\_\_\_  
 11/06/23  
 10/02/23  
 02/01/23  
 10/07/23

REVIEW: \_\_\_\_\_  
 TECH: \_\_\_\_\_  
 ENGINEER: \_\_\_\_\_  
 CIVIL DESIGN ADVANTAGE  
 WAUKEGON, IOWA



4121 NW URBANDALE DRIVE  
 URBANDALE, IA 50322  
 PHONE: (515) 369-4400

3  
 2204.281  
 BK2021, P.2  
 ZONING: R-2

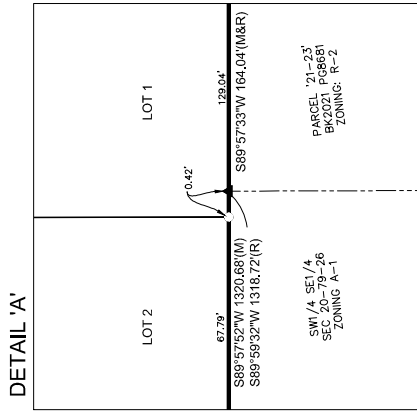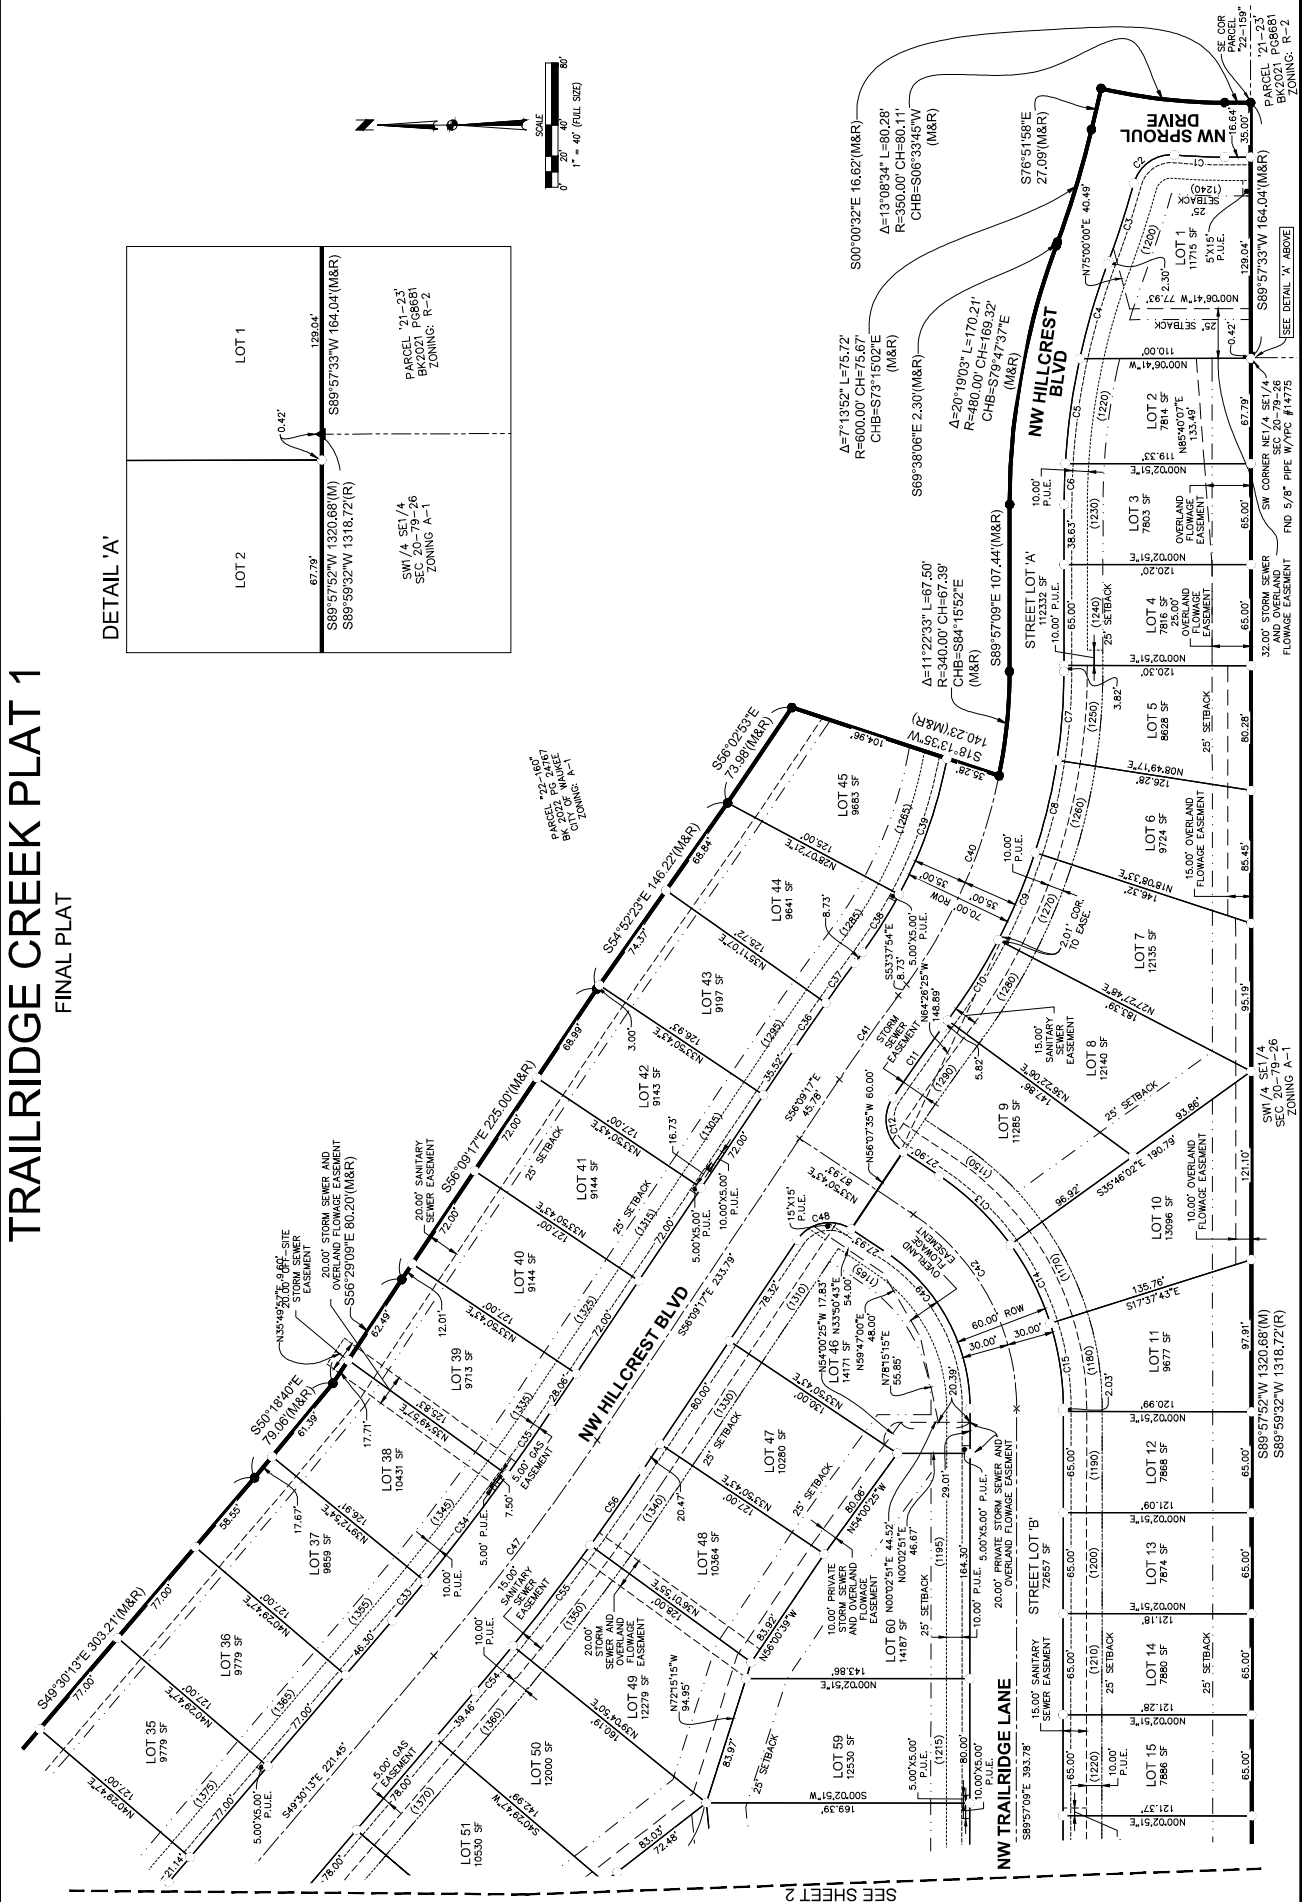

SEE SHEET 2

PLAT 11/03/2023 10:58 AM  
 100% PLOTTER 1/12/2024 10:58 AM  
 100% PLOTTER 1/12/2024 10:58 AM